

1 PARTIAL EAST ELEVATION
SCALE: 1/8" = 1'-0" (SOUTH EAST CORNER OF BUILDING)




DEQ SIGN REPLACEMENT

707 N. ROBINSON
OKLAHOMA CITY, OK 73101-1677

SCALE: AS INDICATED

SHEET NO.
A1
JOB NO.
1526
DATE:
8/20/15

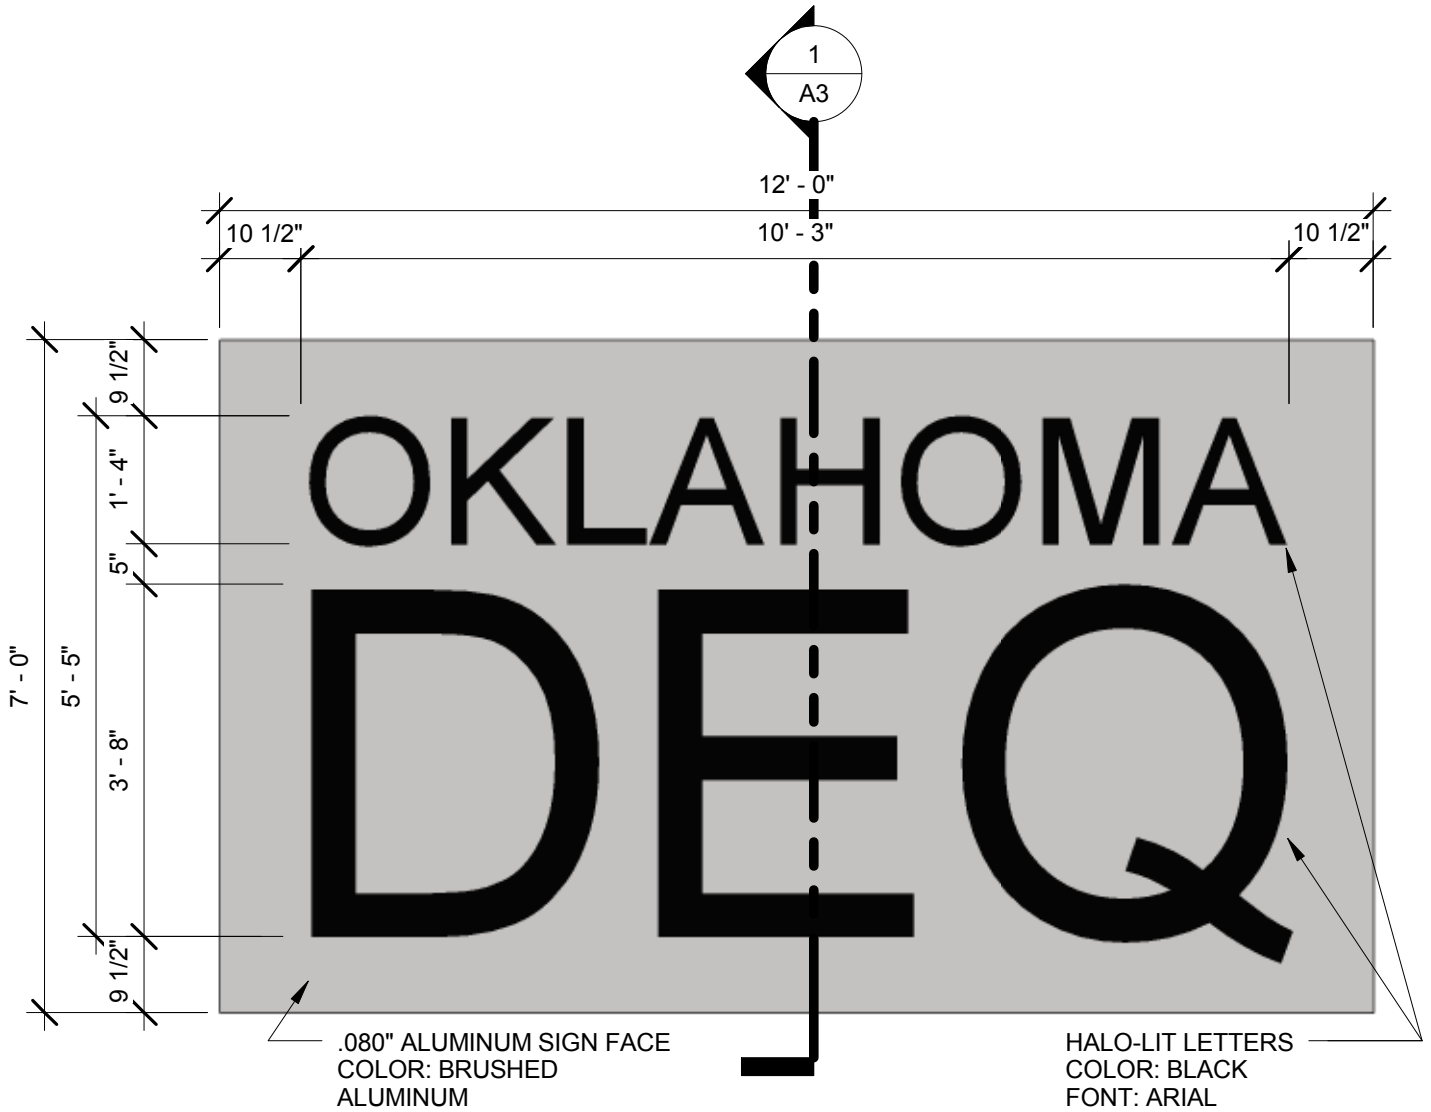

1 SIGN ELEVATION
SCALE: 1/2" = 1'-0"



DEQ SIGN REPLACEMENT

707 N. ROBINSON
OKLAHOMA CITY, OK 73101-1677

SCALE: AS INDICATED


SHEET NO.
A2
JOB NO.
1526
DATE:
8/20/15

2" SQUARE TUBING FRAME
 .080" ALUMINUM SIGN FACE
 COLOR: BRUSHED ALUMINUM
 HALO-LIT LETTERS
 COLOR: BLACK
 FONT: ARIAL

2" STANDOFF


ATTACHED TO BUILDING
 WITH APPROPRIATE WALL
 ANCHORS

FACE OF WALL

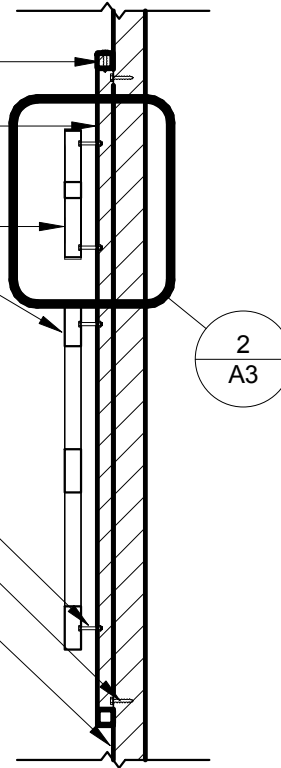

1 SECTION VIEW
 SCALE: 1/2" = 1'-0"

WELDED .060" ALUMINUM RETURN
 .080" ALUMINUM FACE
 3/16" CLEAR LEXAN BACK
 REMOTE TRANSFORMERS
 110 VOLT 20 AMP CIRCUIT
 REQUIRED
 ILLUMINATED WITH
 WHITE LEDs
 CONDUIT
 SPACERS
 ANCHORS
 RETAINER CLIP
 WITH POP RIVETS
 AND SHEET
 METAL SCREWS

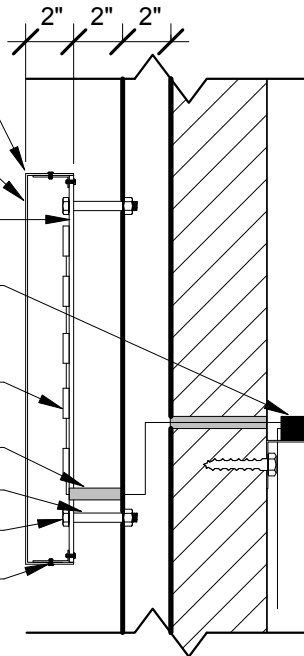

2 CHANNEL LETTER SECTION
 SCALE: 1 1/2" = 1'-0"



DEQ SIGN REPLACEMENT

707 N. ROBINSON
 OKLAHOMA CITY, OK 73101-1677

SCALE: AS INDICATED

SHEET NO.
 A3
 JOB NO.
 1526
 DATE:
 08/20/15